


11/24/2015 3:16:47 PM N:\15157\Rev\15157 OAKES PARK SHELTER.rvt

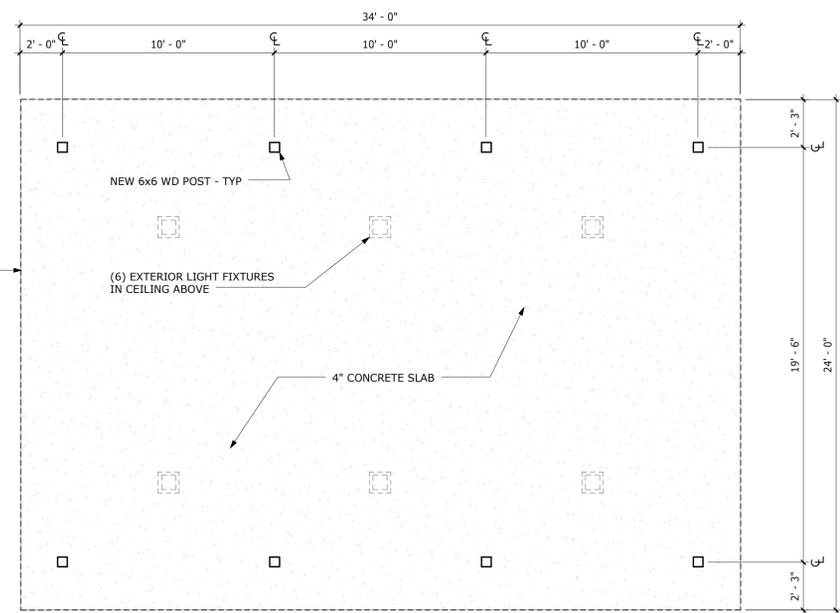

1 PICNIC SHELTER NEW CONSTRUCTION
OAKES PARK ONLY
1/4" = 1'-0"



2 PICNIC SHELTER - OAKES PARK
NOT TO SCALE



3 WARMING HOUSE
NOT TO SCALE

**KRECH, O'BRIEN,
MUELLER & ASSOCIATES, INC.**
Architecture Structural Engineering Interior Design

6115 Cahill Avenue
Inver Grove Heights
Minnesota 55076

651.451.4605
fax 651.451.0917
komainc@komainc.com

THE DESIGNS AND PLANS INDICATED ON THIS DRAWING ARE THE PROPERTY OF KRECH, O'BRIEN, MUELLER & ASSOCIATES, INC. ALL RIGHTS ARE RESERVED. NO DESIGNS OR PLANS SHALL BE USED OR REPRODUCED IN ANY FORM OF BY ANY MEANS WITHOUT THE WRITTEN PERMISSION OF KRECH, O'BRIEN, MUELLER & ASSOCIATES, INC.

DATE: _____ REG. NO. _____

EXTERIOR VIEWS, FLOOR PLAN

**OAKES AND VALLEY PARK SHELTERS
HOPKINS, MN 55343**

PROJECT: 15157
DRAWN BY: ALS
CHECKED BY: STI
DATE: 11/24/2015
REVISIONS:

**PRELIMINARY:
NOT FOR
CONSTRUCTION**