
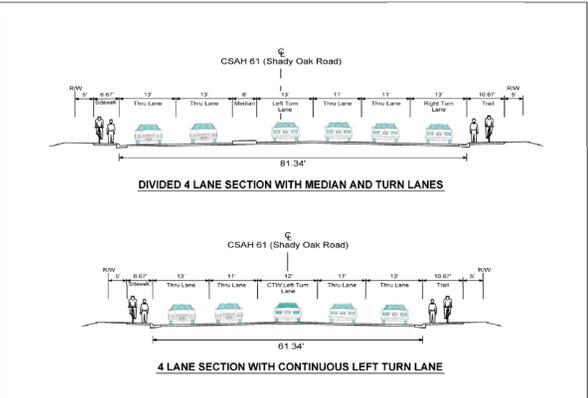
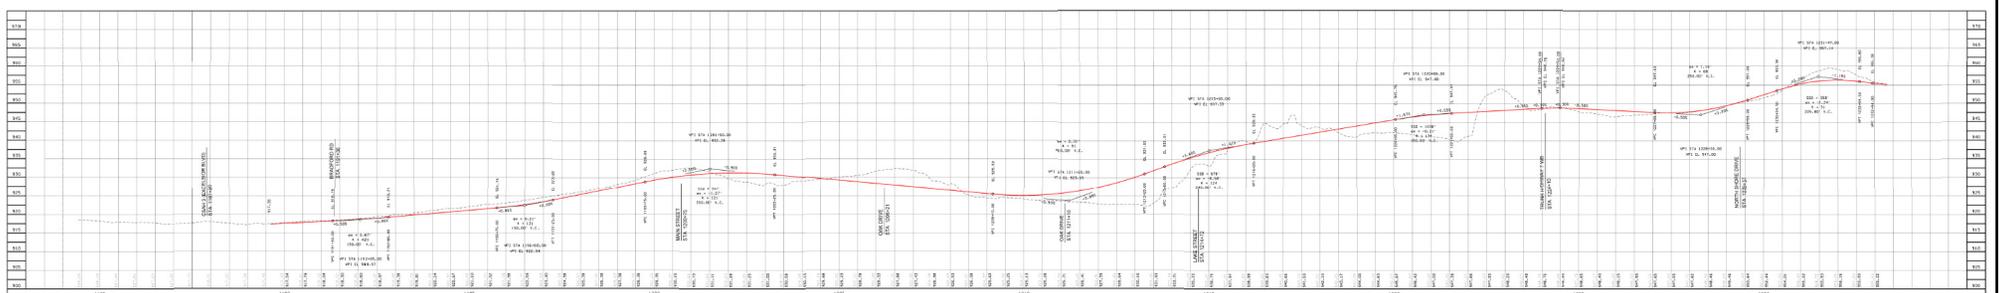


**CSAH 61 (Shady Oak Road) - County Project No. 9112**

From CSAH 3 (Excelsior Blvd) to North of Hwy 7

**PRELIMINARY LAYOUT #2**

Latest Revision 10/17/2011

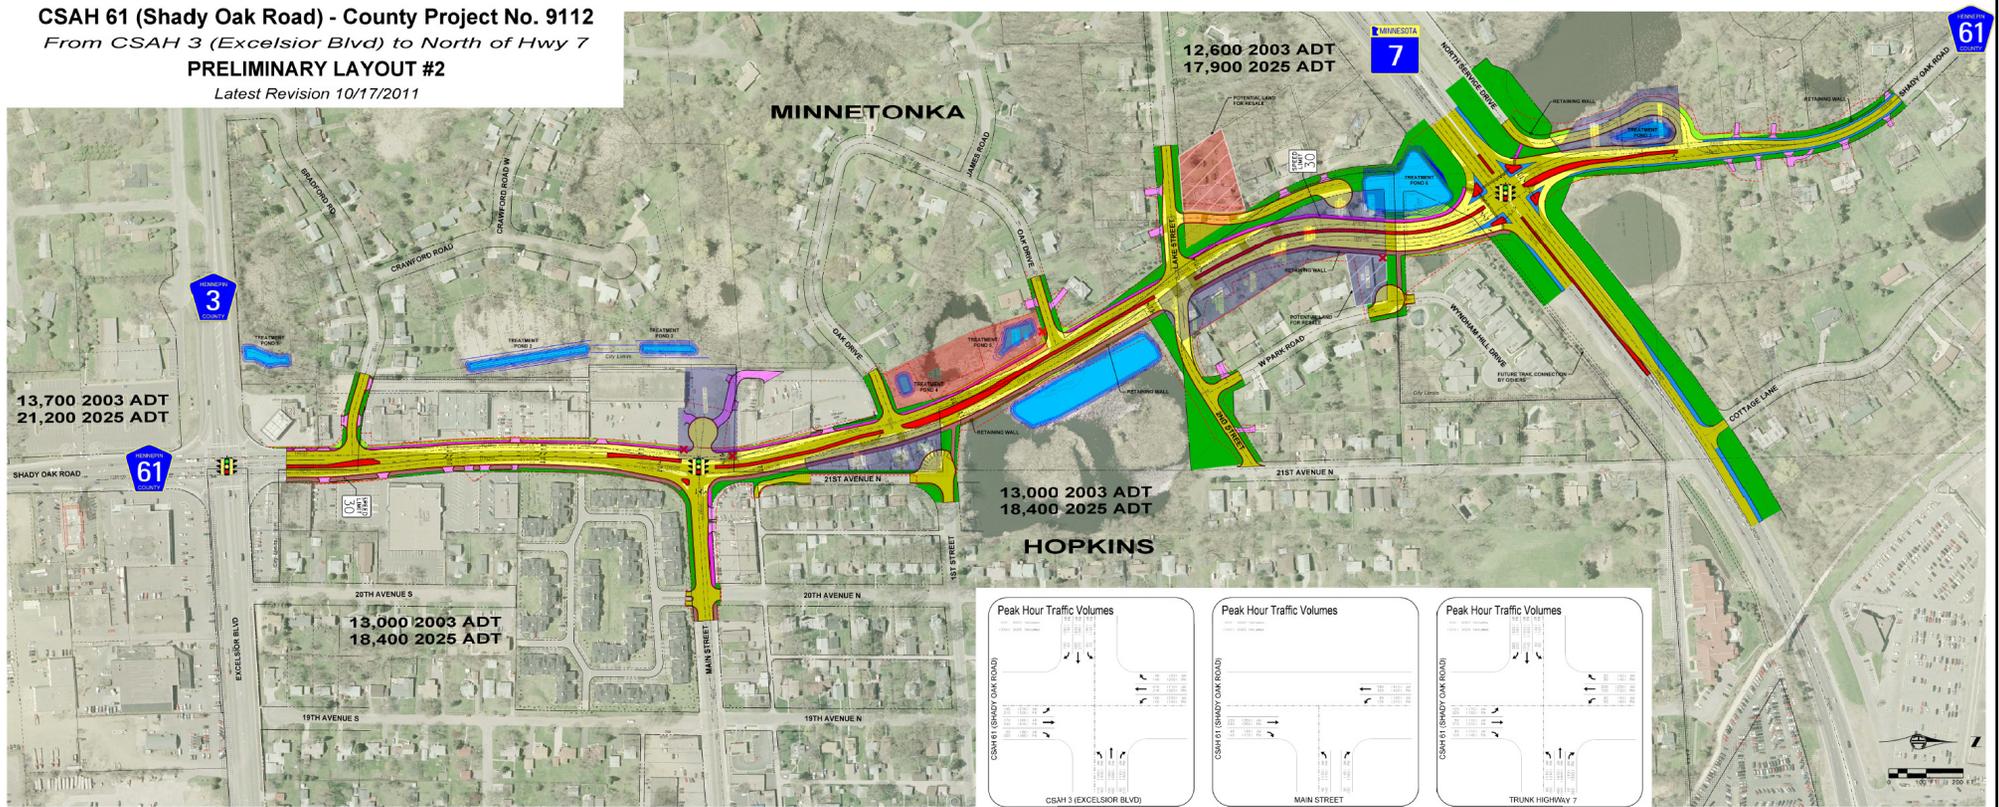

**LEGEND**

- Proposed Roadway Built Over Inplace Roadway
- Proposed Roadway
- Proposed Islands / Medians
- Proposed Shoulder
- Proposed Bituminous Path
- Proposed Concrete Walk
- Proposed Retaining Walls
- Proposed Driveways
- Proposed Traffic Directional Arrows
- Existing Right of Way
- Proposed Right of Way
- City Limits
- Approximate Construction Limits
- Proposed Total RW Acquisition
- Parcels Currently Owned by City or County
- Access Closed

Note: Typical Commercial Entrance shall have 15' Radius.